

COMPLETION PLAN SHOWING
EDUCATION BUILDING
ON S.NO-156, F.P.-54 AT
VILLAGE-CHANDLODIA, T.P.S-18
TAL-CITY, DIST-AHMEDABAD

ZONE: RESH | USE: PRE PRIMARY SCHOOL SCALE 1:100

GROUND FLOOR
BUILT UP AREA CALC.
20.51 X 18.44 = 406.79
LESS: 0.55 X 61 X 45 = 51.27
0.55 X 50 X 15 = 7.25
6.42 X 11 = 33.74
TOTAL = 384.57
Tota B.A = 384.00 SMT
+ Stair = 304.58 = 3.56 SMT
+ Stair = 3.08 = 4.00 SMT
TOTAL = 7.35 SMT
NET B.A SA.G.F. = 400.35 SMT

F.S.I. CALC.
3.00 X 70 = 17.10
0.65 X 50 = 32.67
1.85 X 2.88 = 5.33
1.30 X 2.98 = 3.87
TOTAL = 59.07
NET P.S.I. = 318.86 SMT

SANITARY CALL
FL AREA = 277.85
16.48 X 6.8 = 112.07
11.78 X 6.8 = 80.10
7.88 X 4.8 = 37.82
TOTAL = 277.85 SMT

SCHEDULE OF OPENINGS
D - 1.00 X 2.15 = 2.10 SMT
DI - 0.90 X 2.315 = 2.07 SMT
V - 0.90 X 0.80 = 0.72 SMT
TREAD = 0.25 M
RISER = 0.15 M
R.P.W. = 1.30 M
ENGINEER CERTIFICATE: ENGINEER IS FULLY RESPONSIBLE FOR LEAVING OPEN, MARGINAL & ROAD LINE SPACES.

COLOUR NOTE
FLOT BOUN: ROAD DRAINAGE I.C.P. F.S.I. ON PAYMENT
PROP WORK:

SHAR VIDYAJI D.
100, N. LAKHAPUR, 100
100, N. LAKHAPUR, 100
100, N. LAKHAPUR, 100

STR. ENGINEER

OWNER

DESPATCH BY


10.04.25

10.04.25


10.04.25

10.04.25


10.04.25

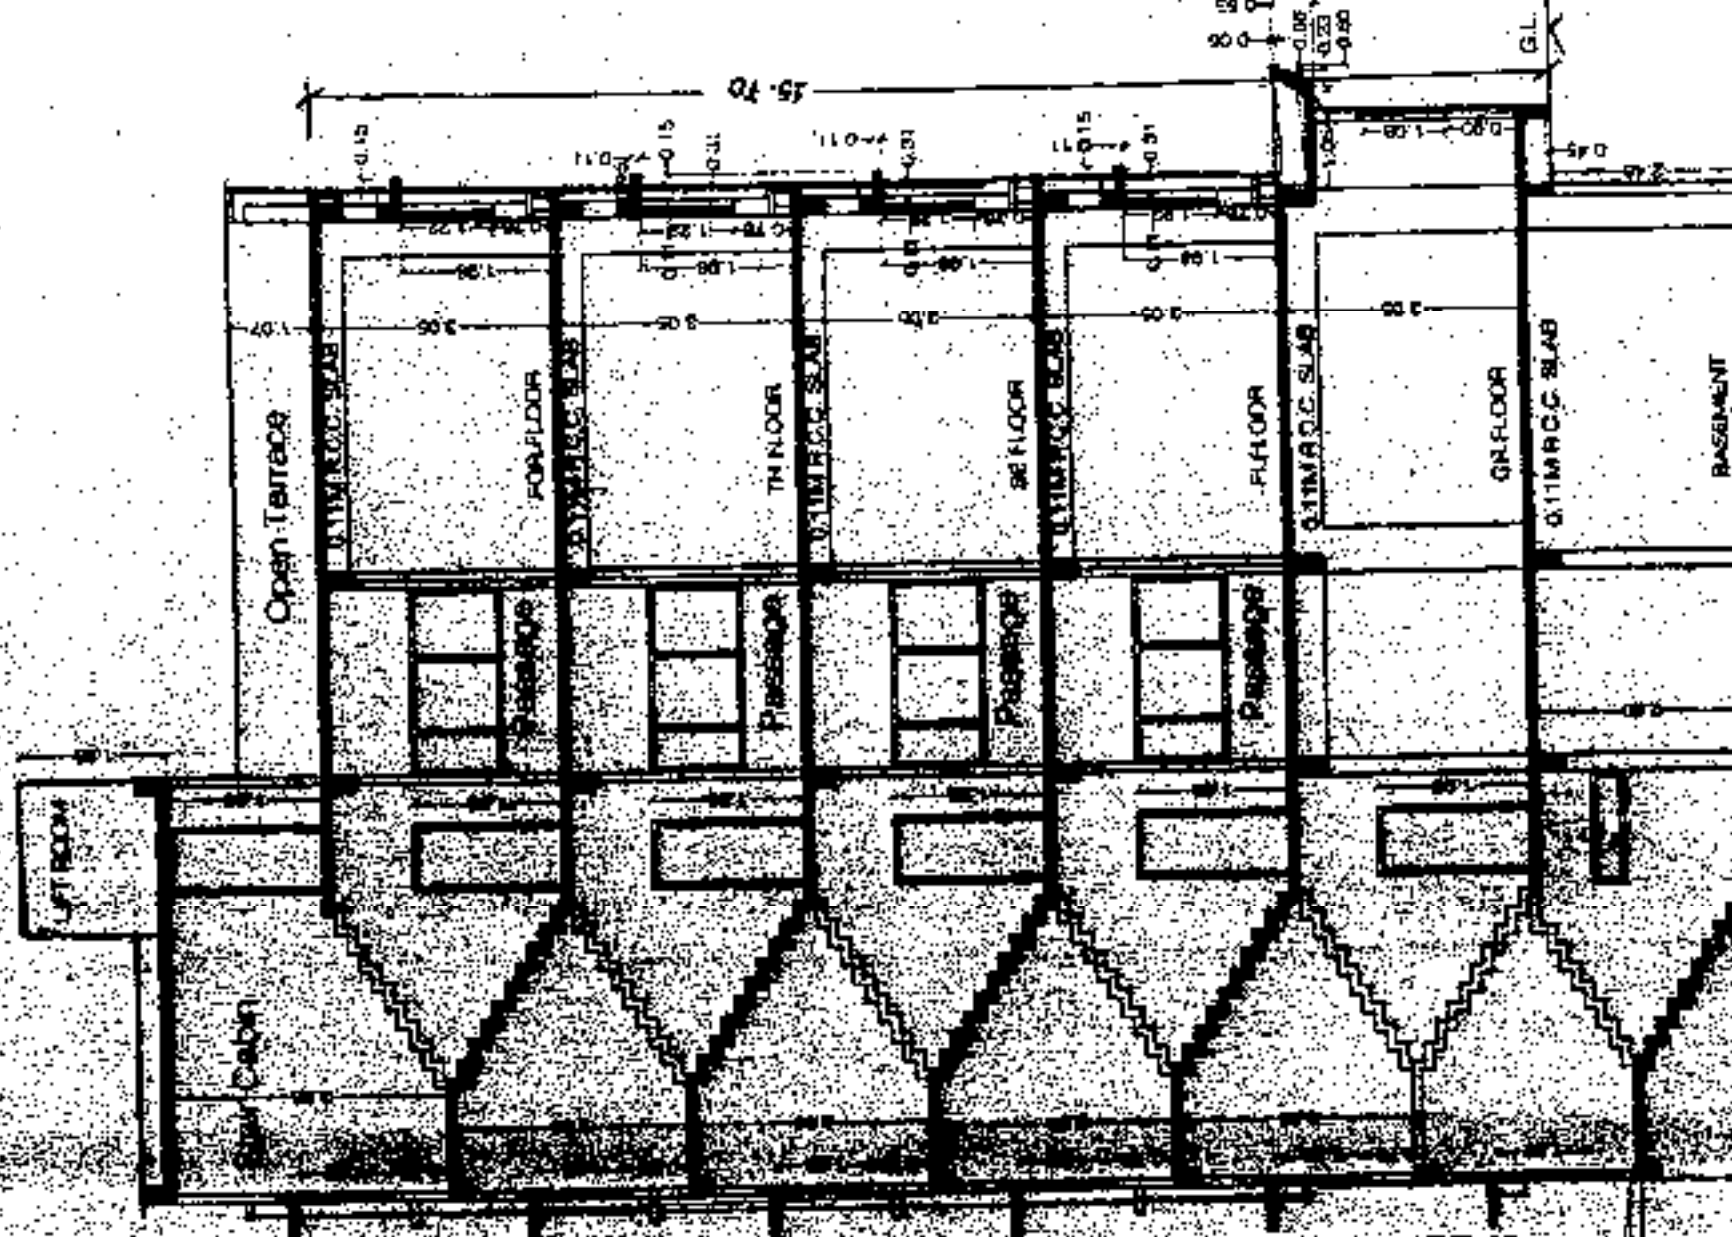

SECTION - B-B

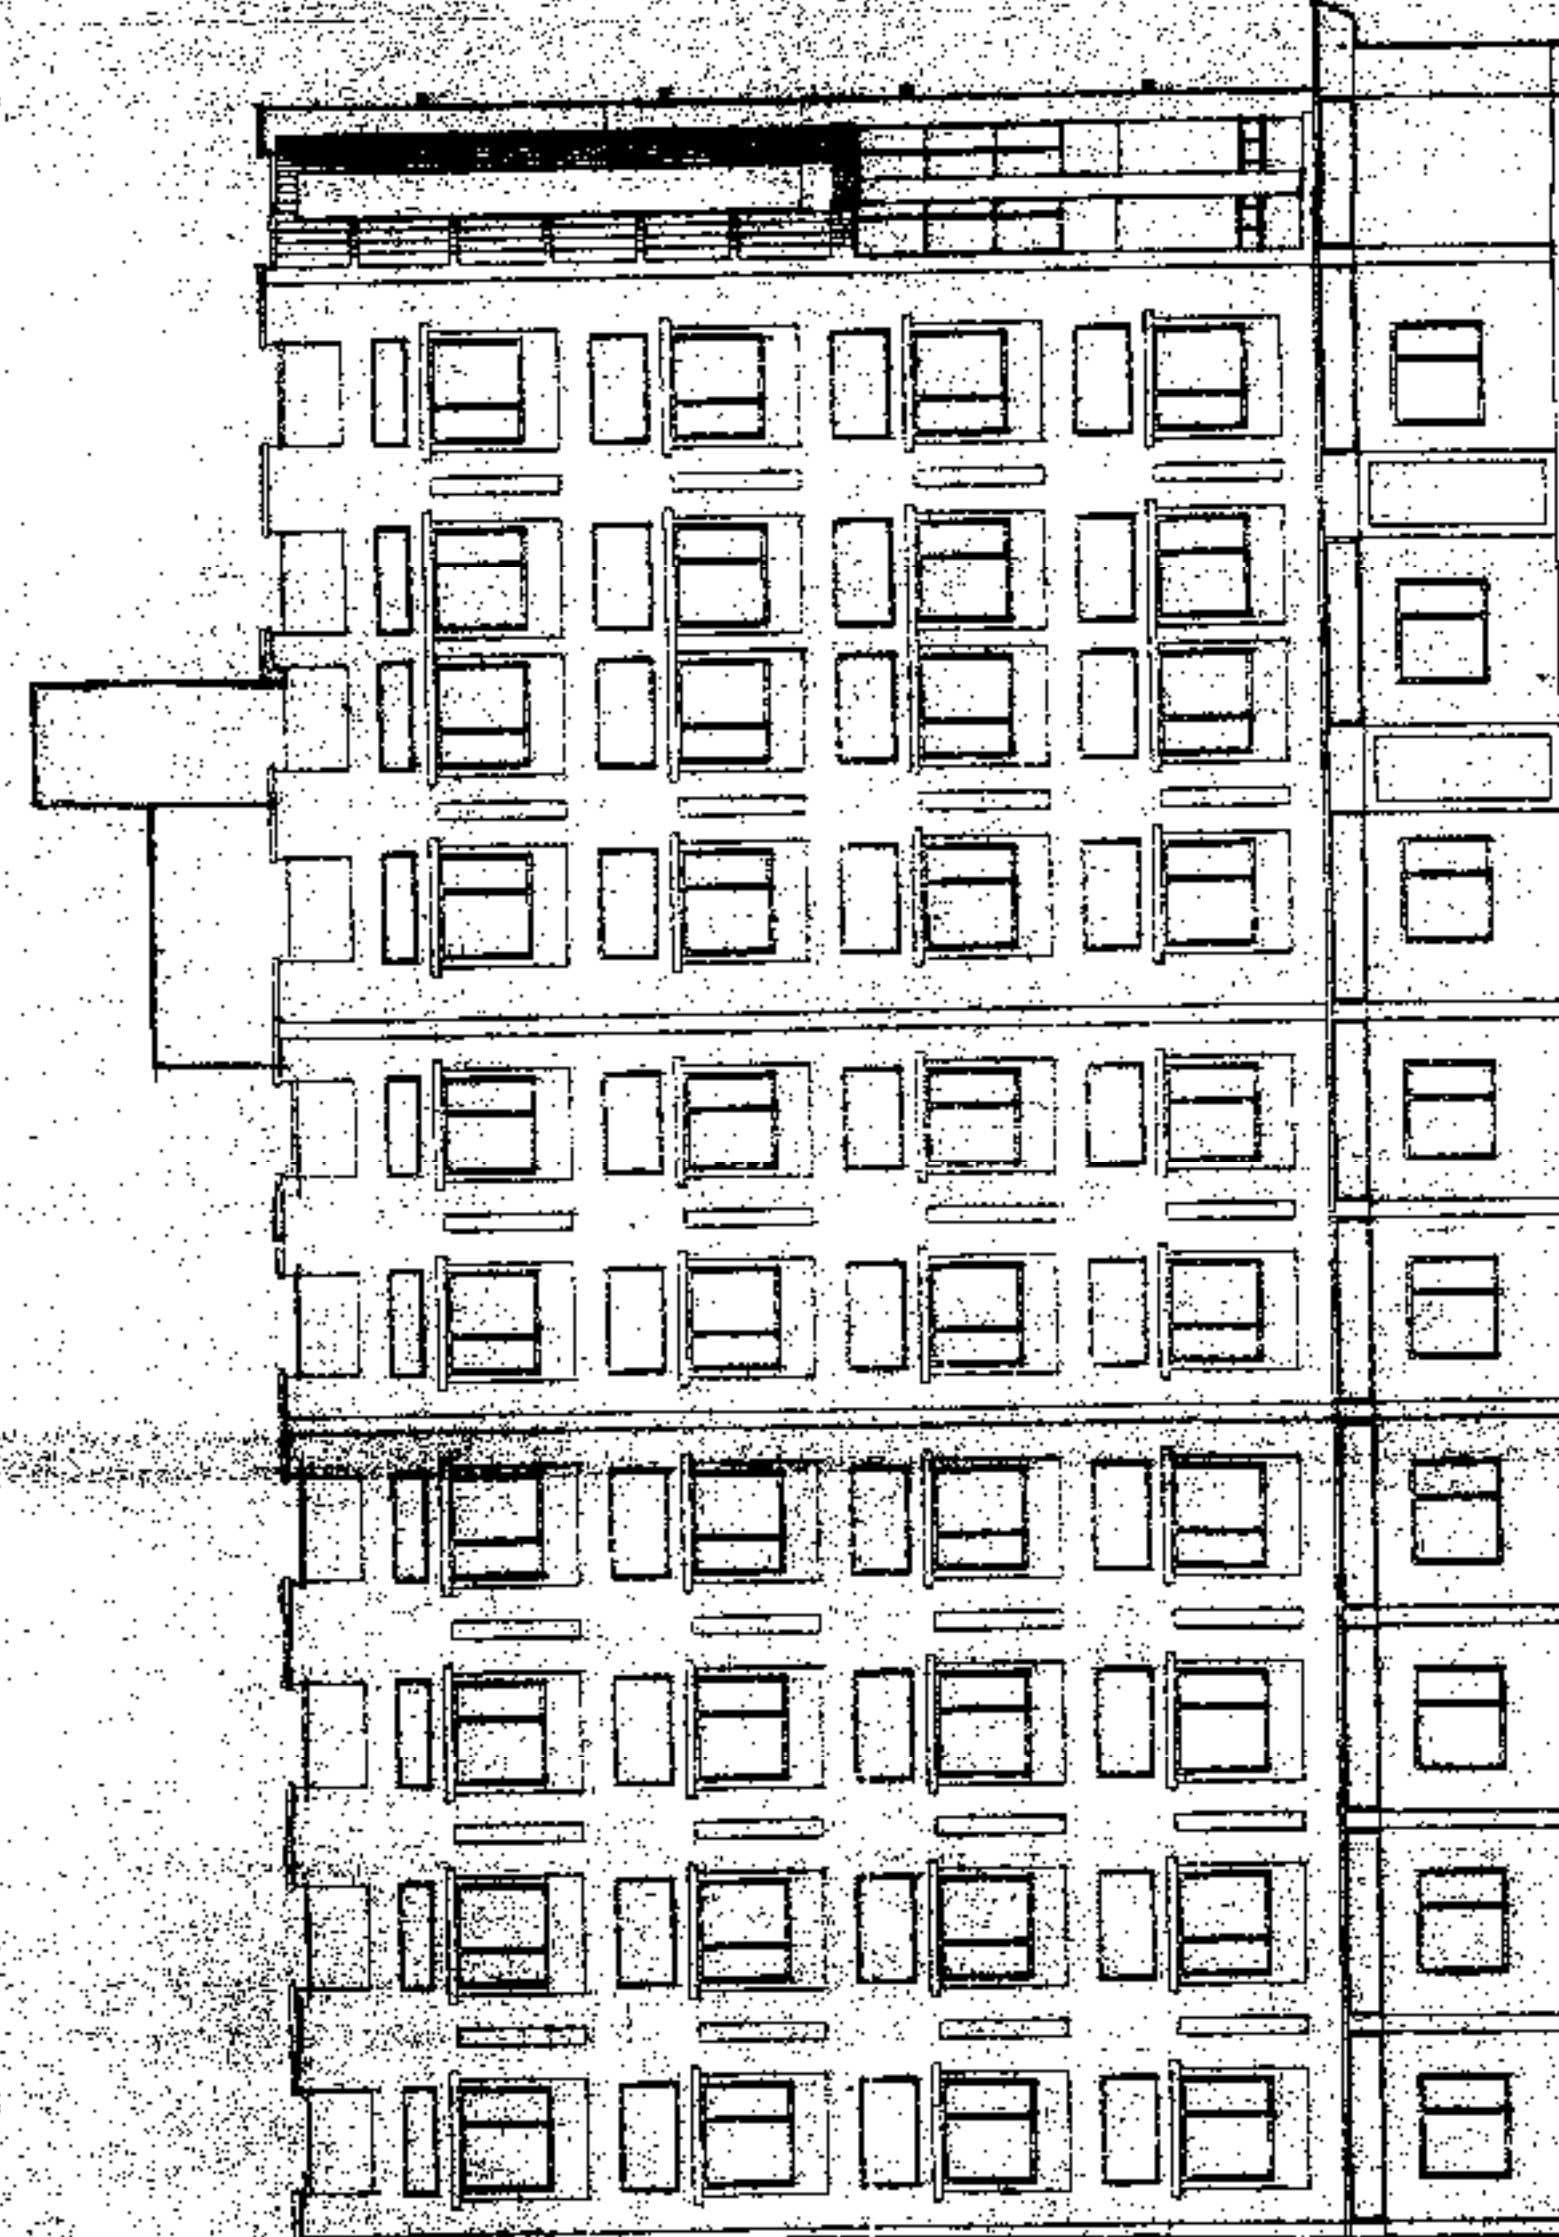

FRONT ELEVATION

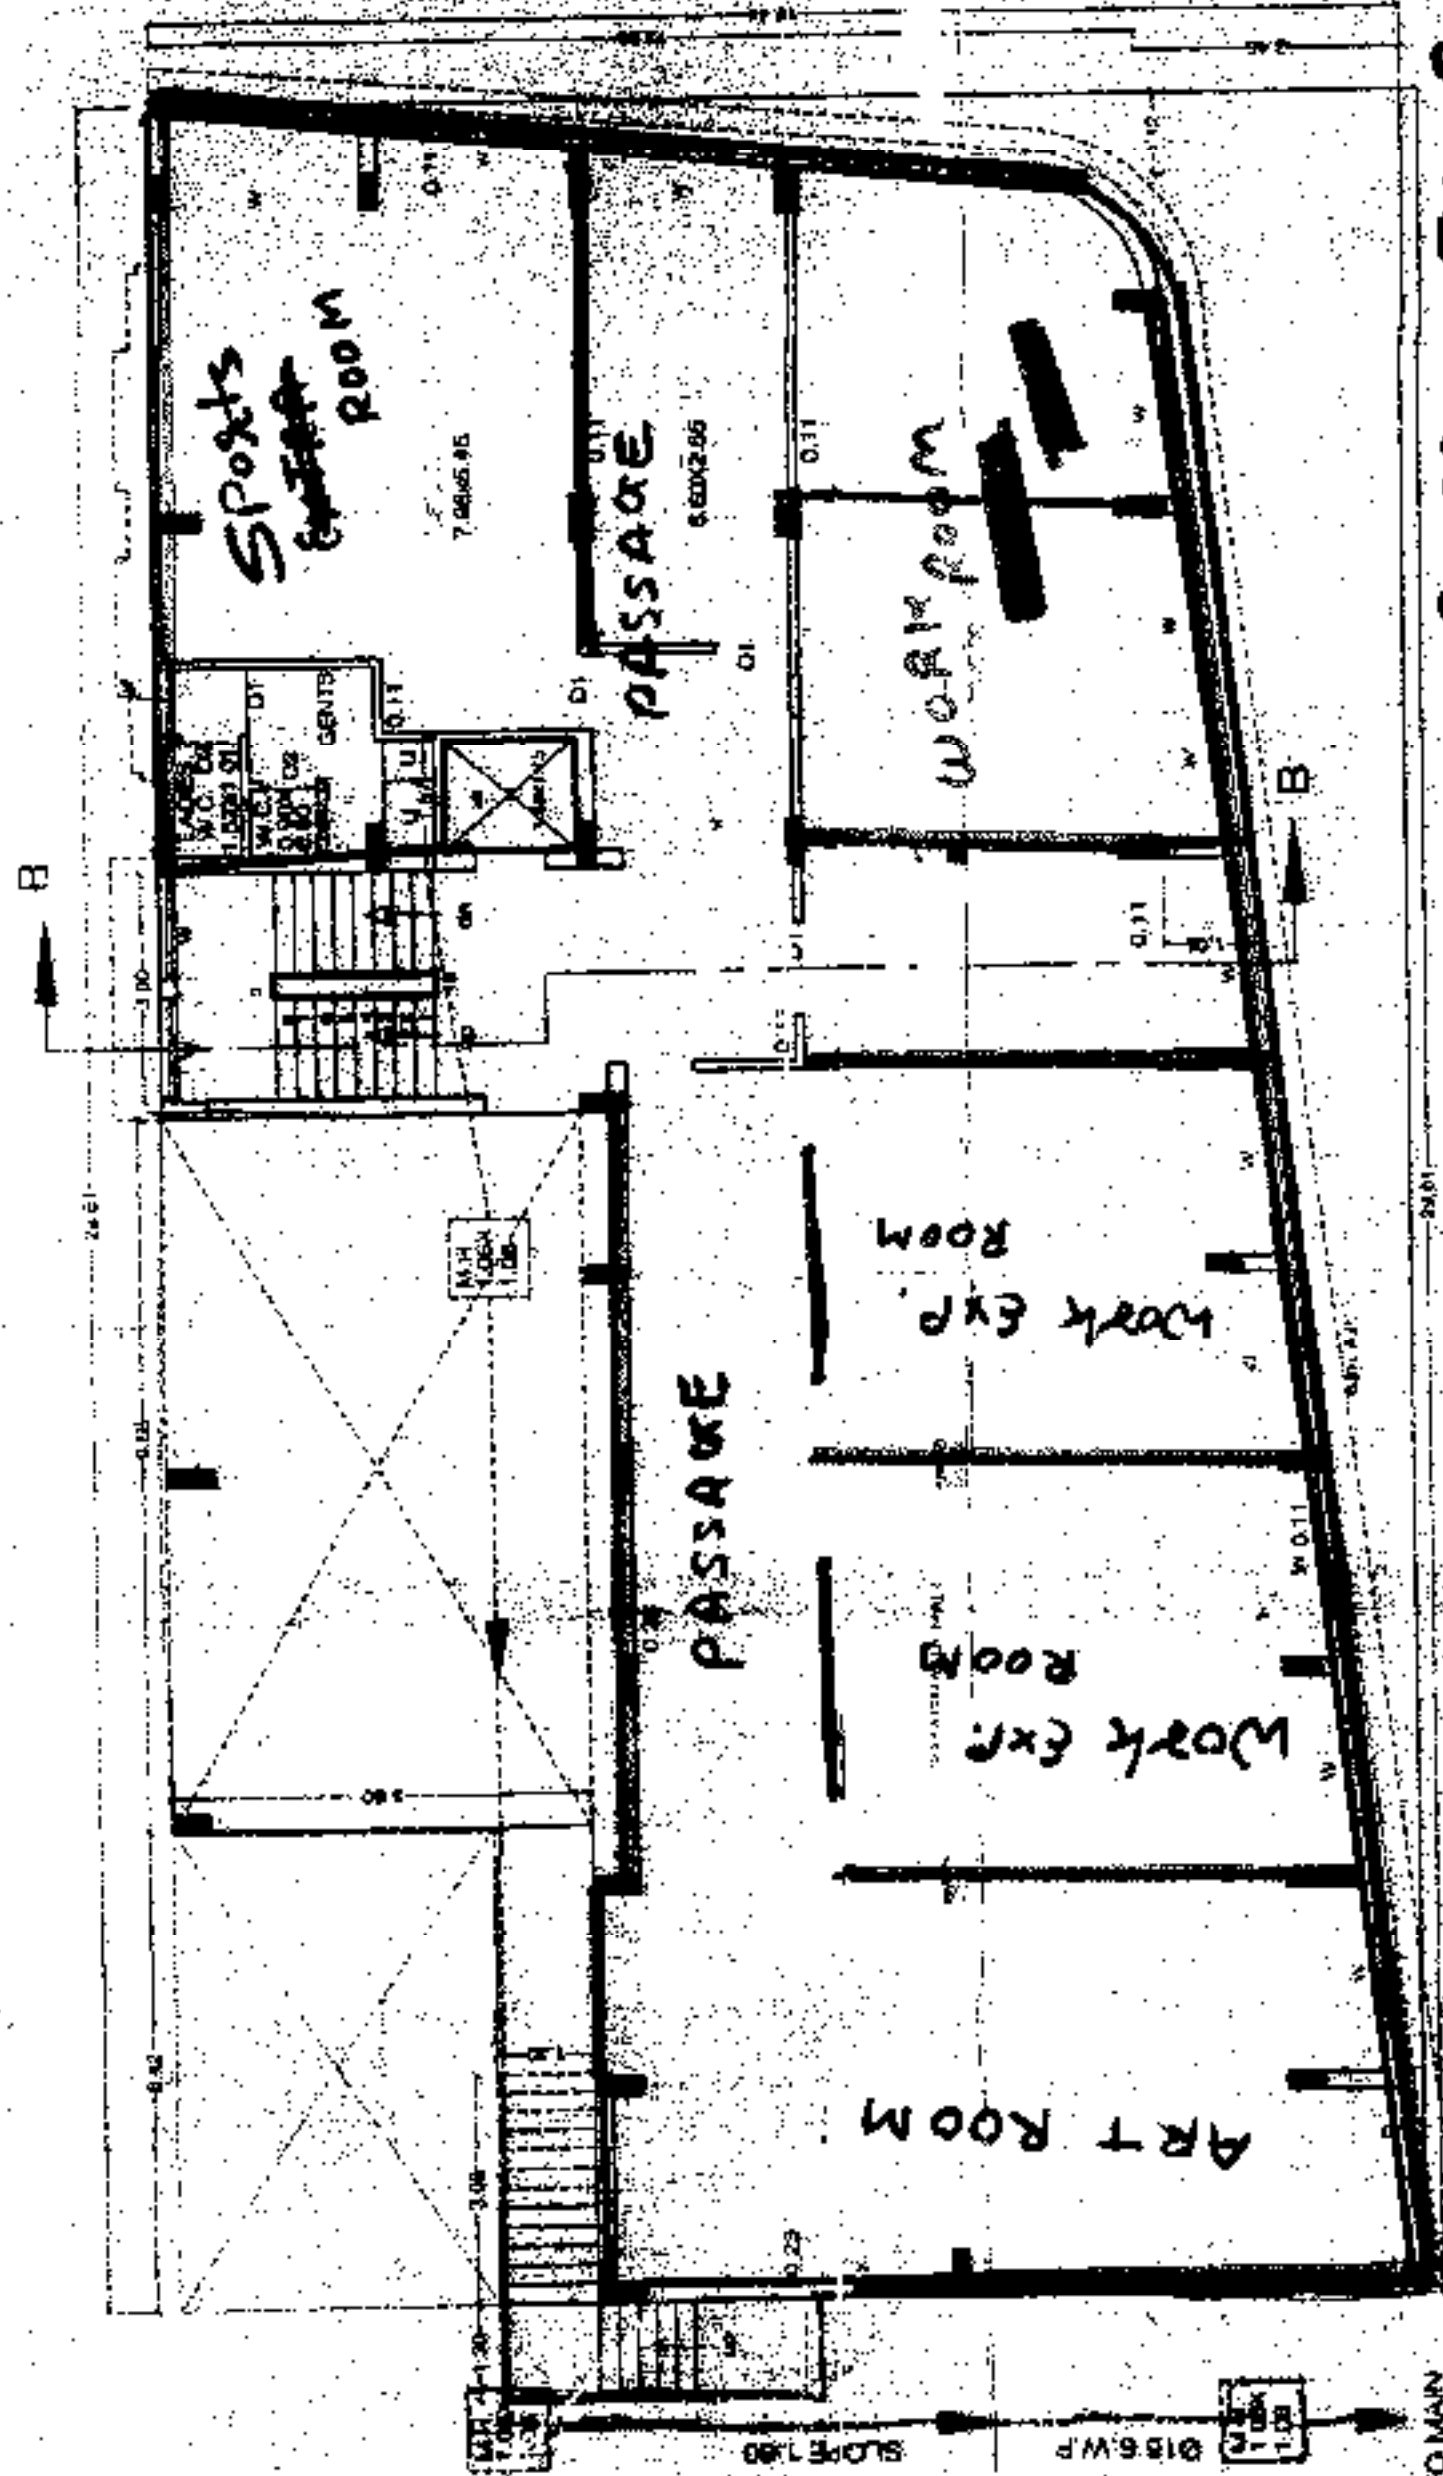

GROUND FLOOR PLAN
400.35 SQ.M FOR B.ed
AS PER B.U. PER. & LEASE deed



L.D. Patel College of Education
Run by Matrusripa Education Trust
Managing Trustee

L.D. Patel College of Education
Run by Matrusripa Education Trust
Managing Trustee

002